


Plan View - Powerhouse
scale 1" = 30 ft.

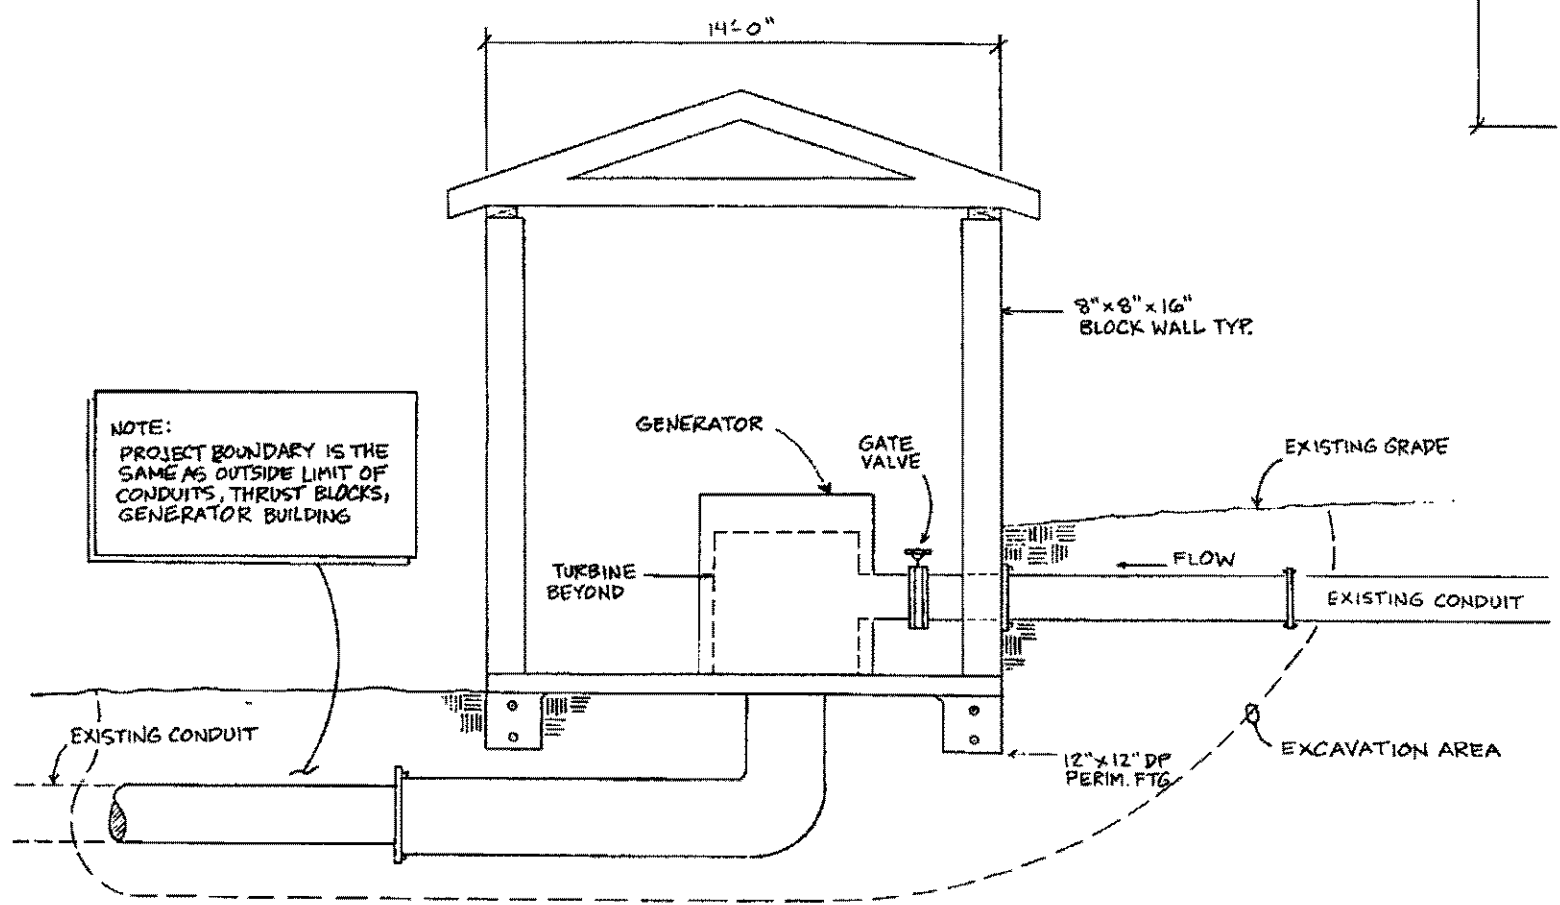

Section View - Powerhouse
scale 1" = 30 ft.

NOTE:
PROJECT BOUNDARY IS THE
SAME AS OUTSIDE LIMIT OF
CONDUITS, THRUST BLOCKS,
GENERATOR BUILDING

FERC Project No. 43210
Plan & Elevation Exhibit F-1
Any Hydroelectric Project County, State Small Conduit Hydro Company